


5,000 Metres A.O.D.


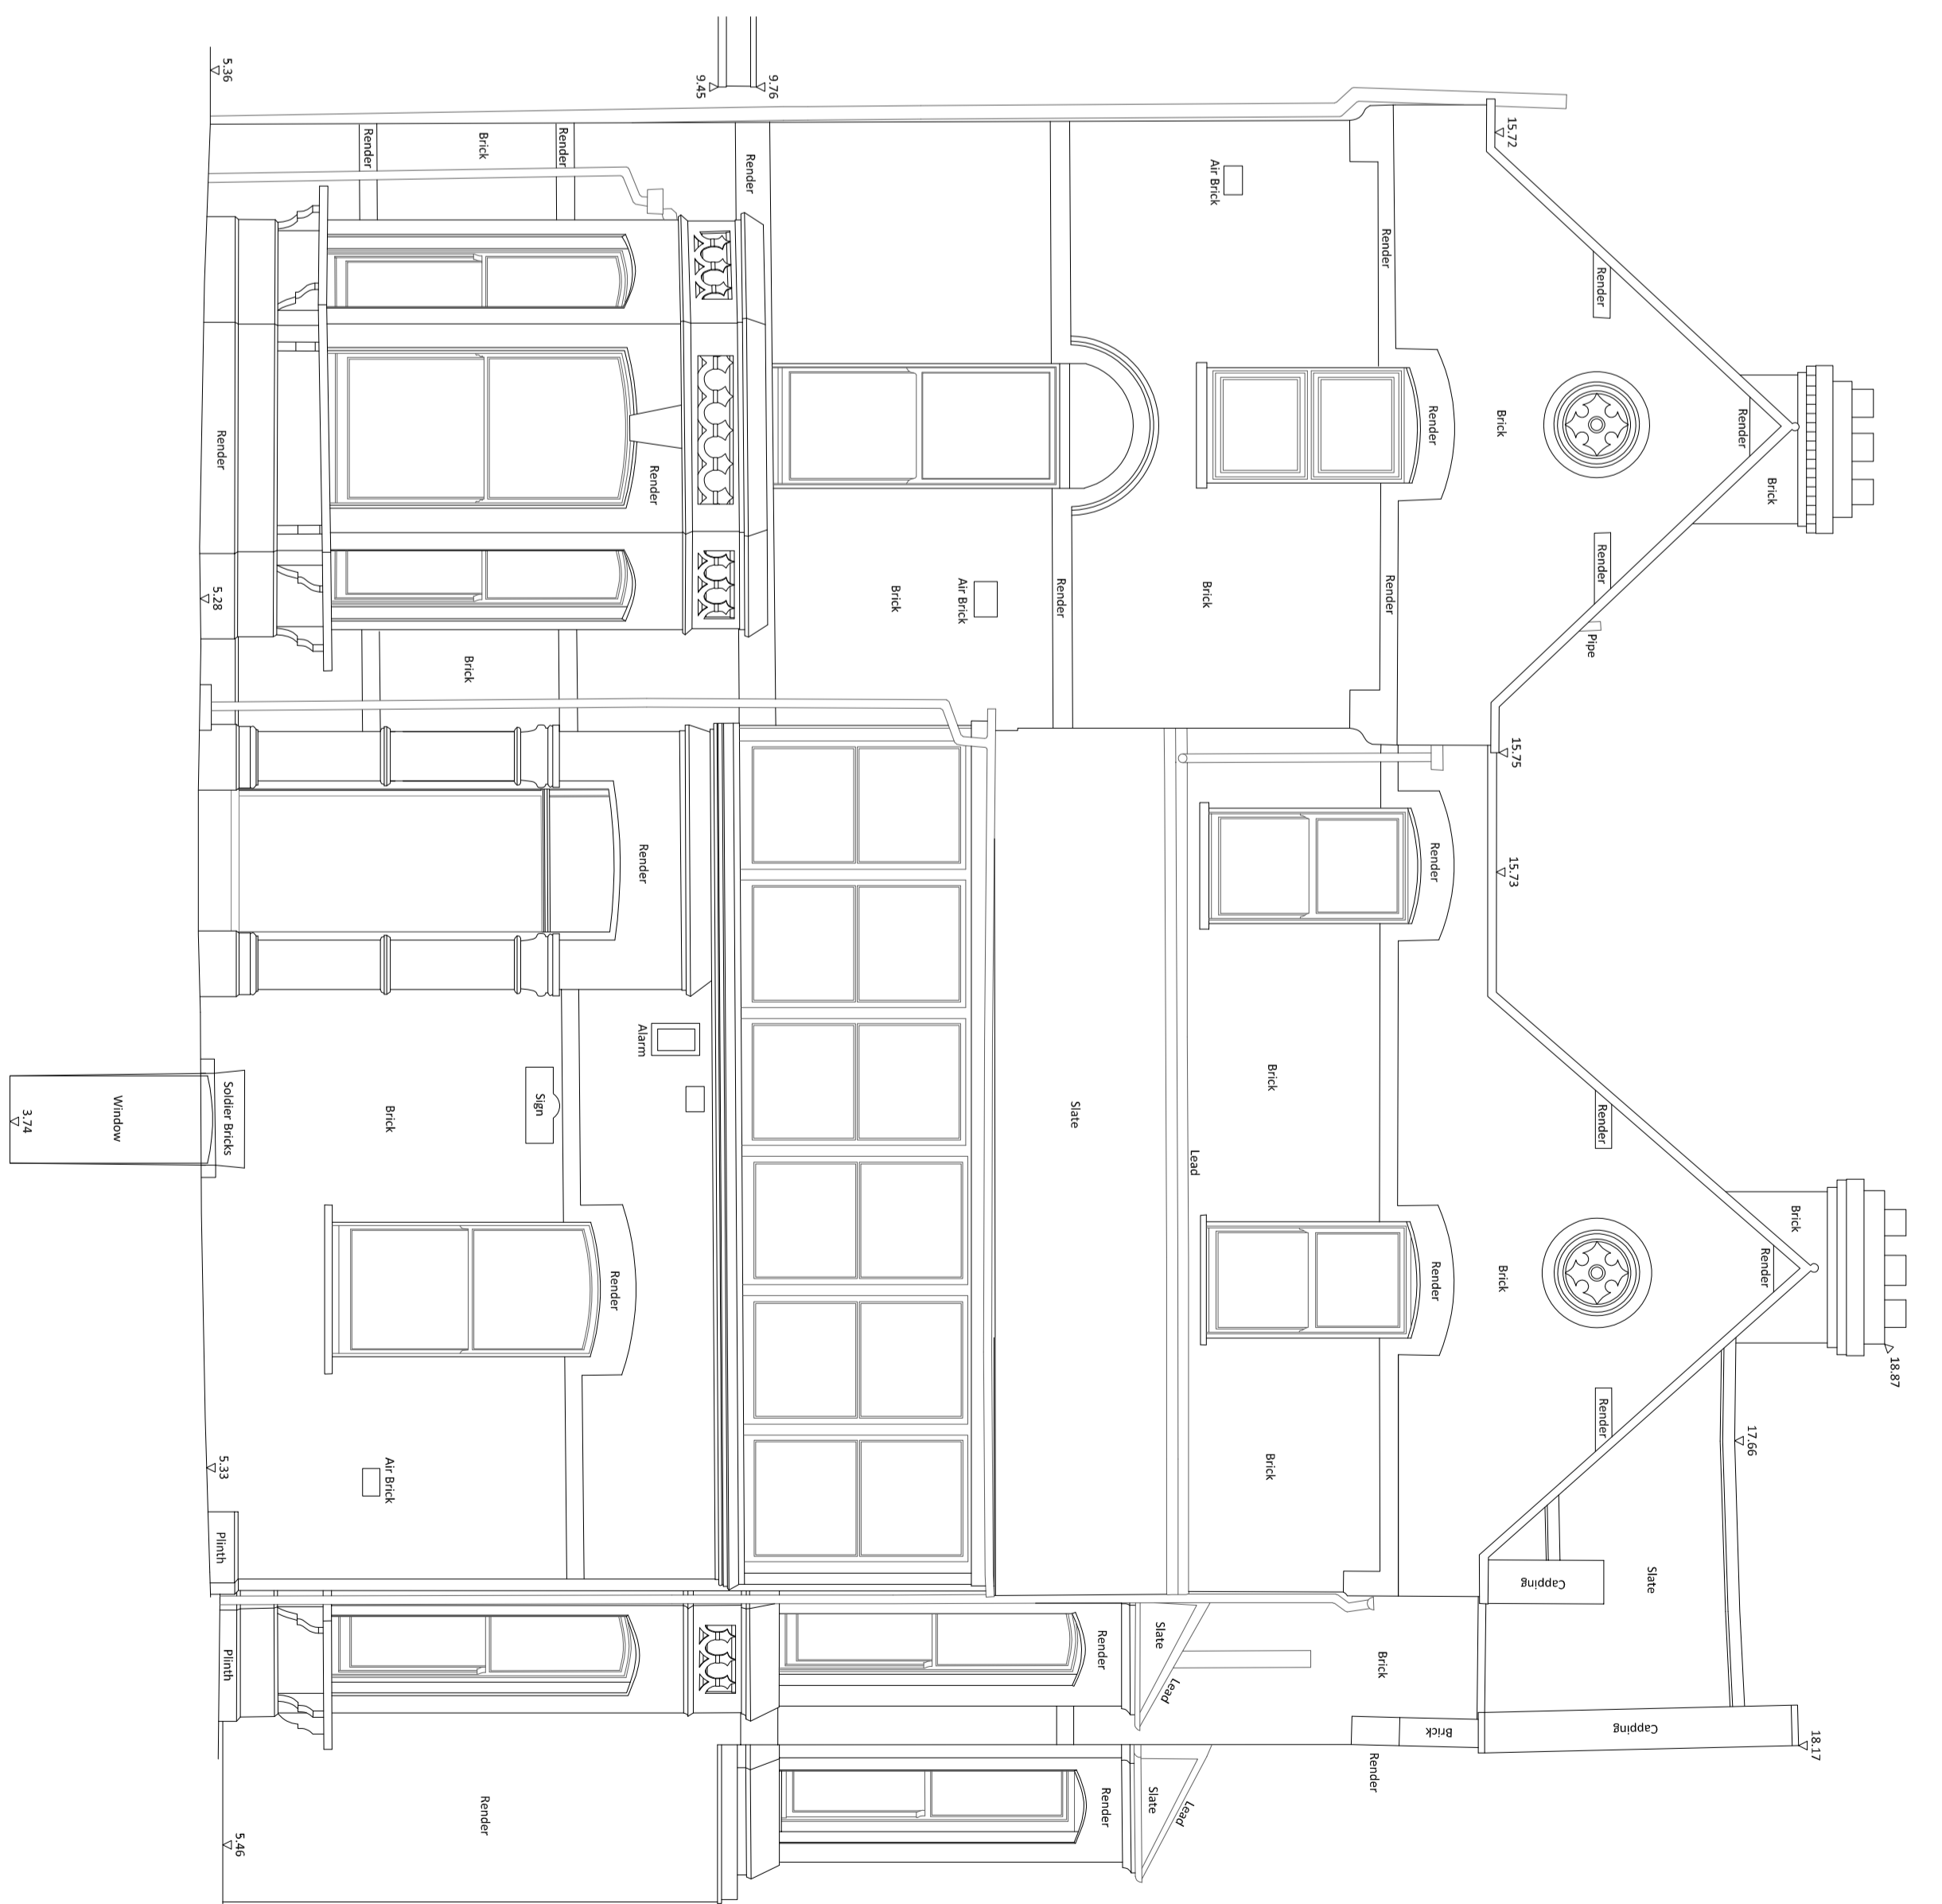


5,000 Metres A.O.D.


NOTES

1. LEVELS ARE RELATED TO ORIGINATED SURVEY BY 0.75 OBSERVATION.
2. SURVEY HAS BEEN CARRIED OUT TO AN ACCURACY CORRESPONDING WITH A 1:50 SCALE DRAWING.

ELEVATION PLAN

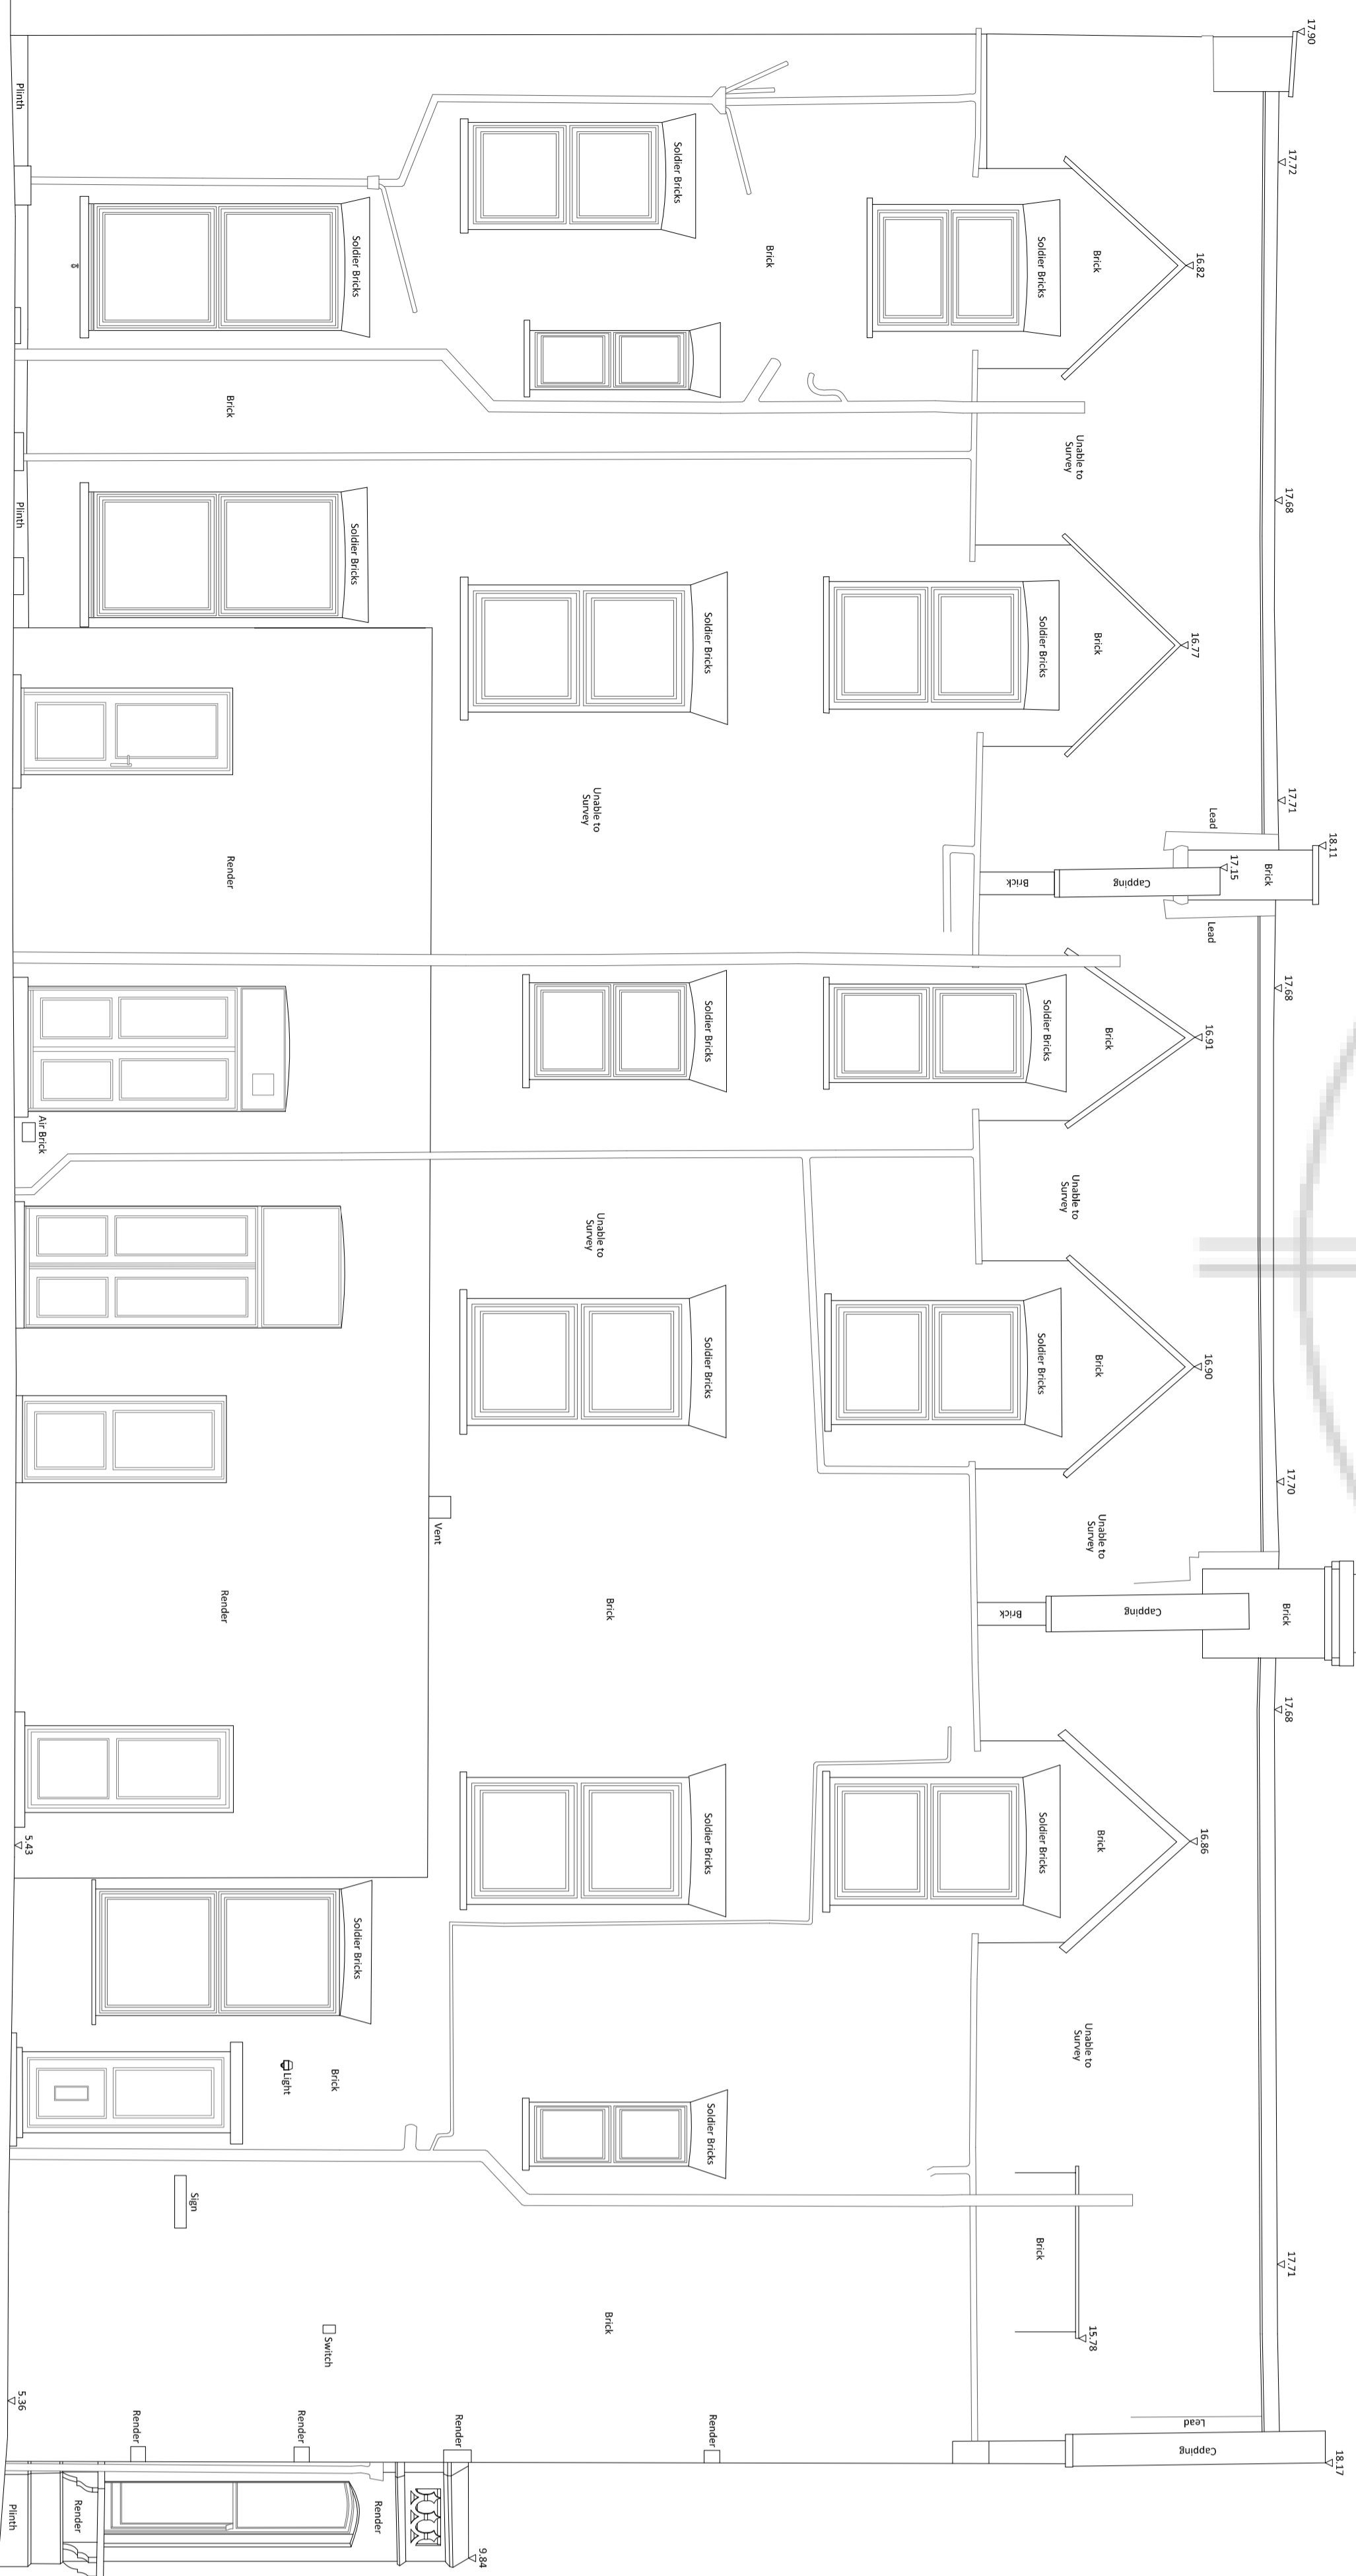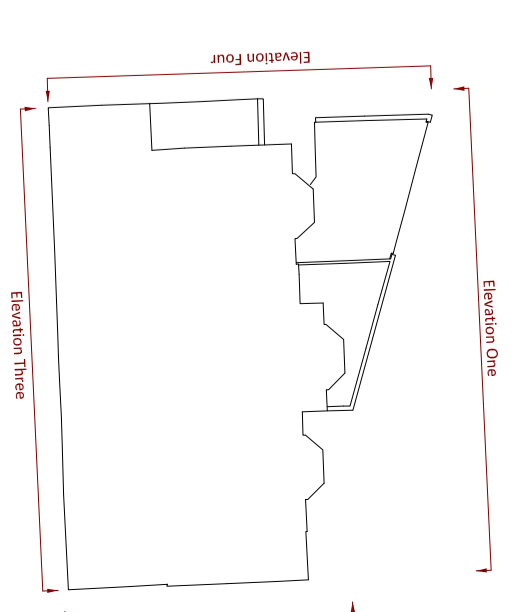


5,000 Metres A.O.D.

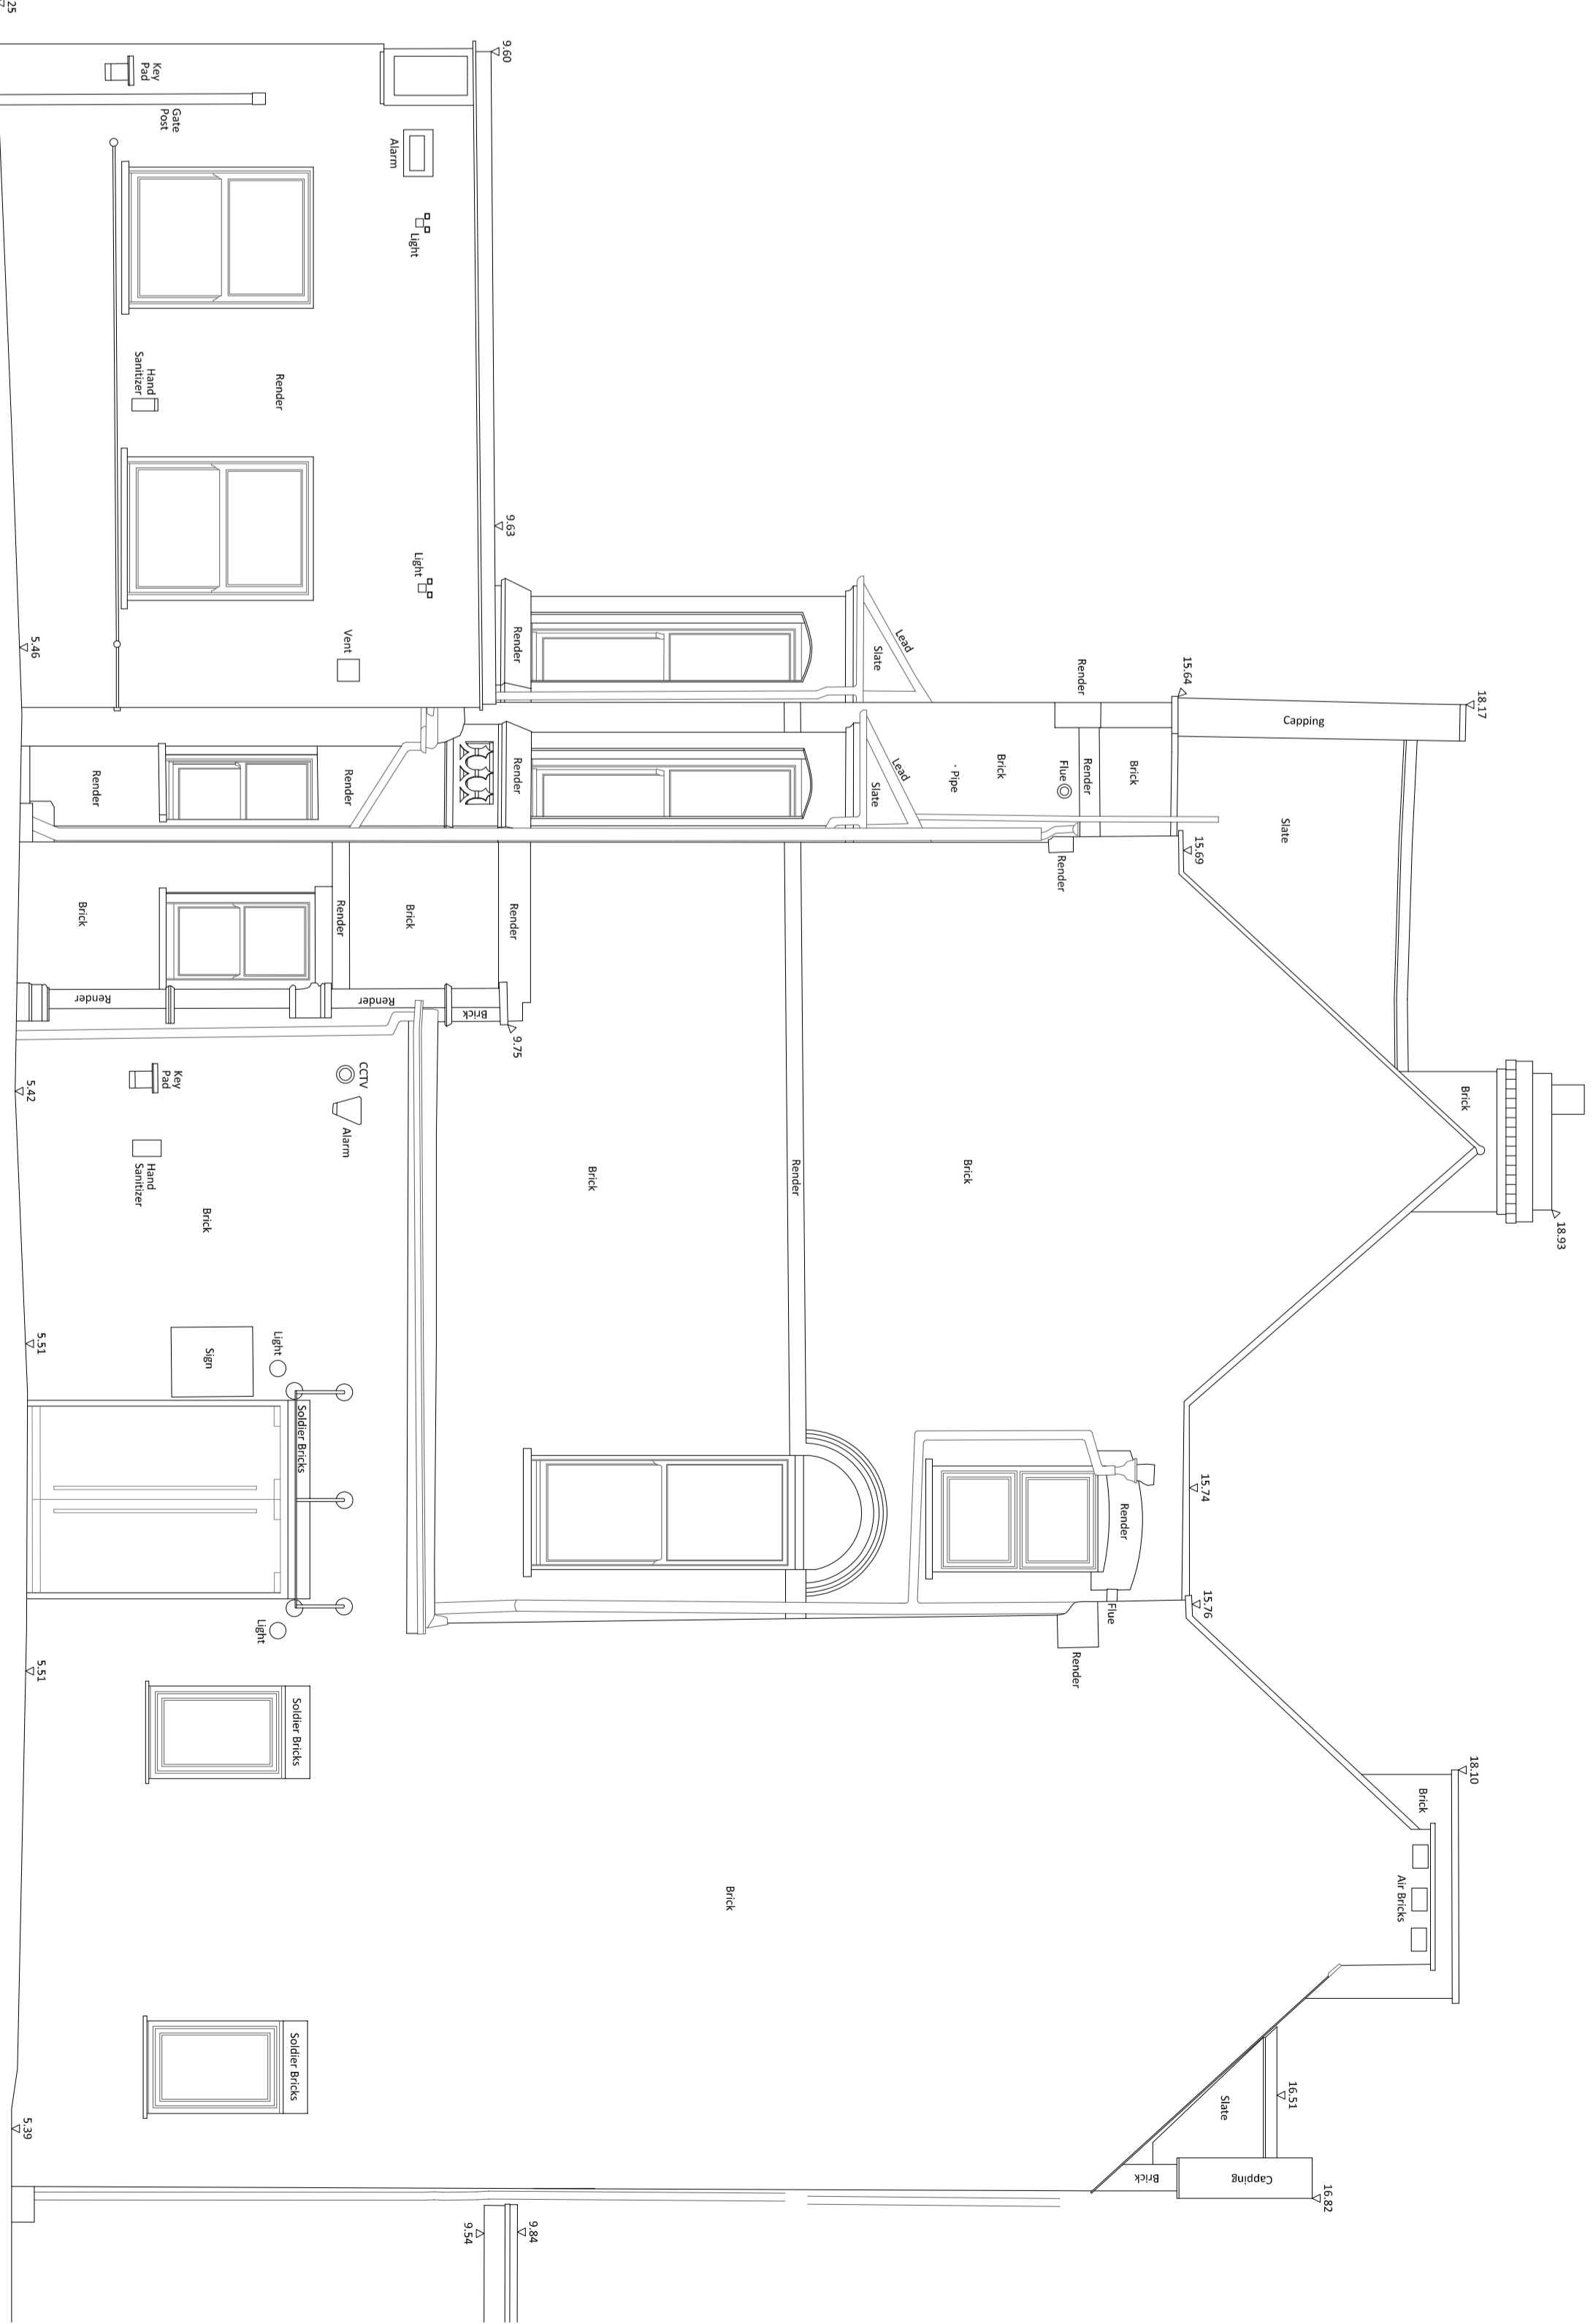


5,000 Metres A.O.D.

© 2019 KND SURVEYS LTD

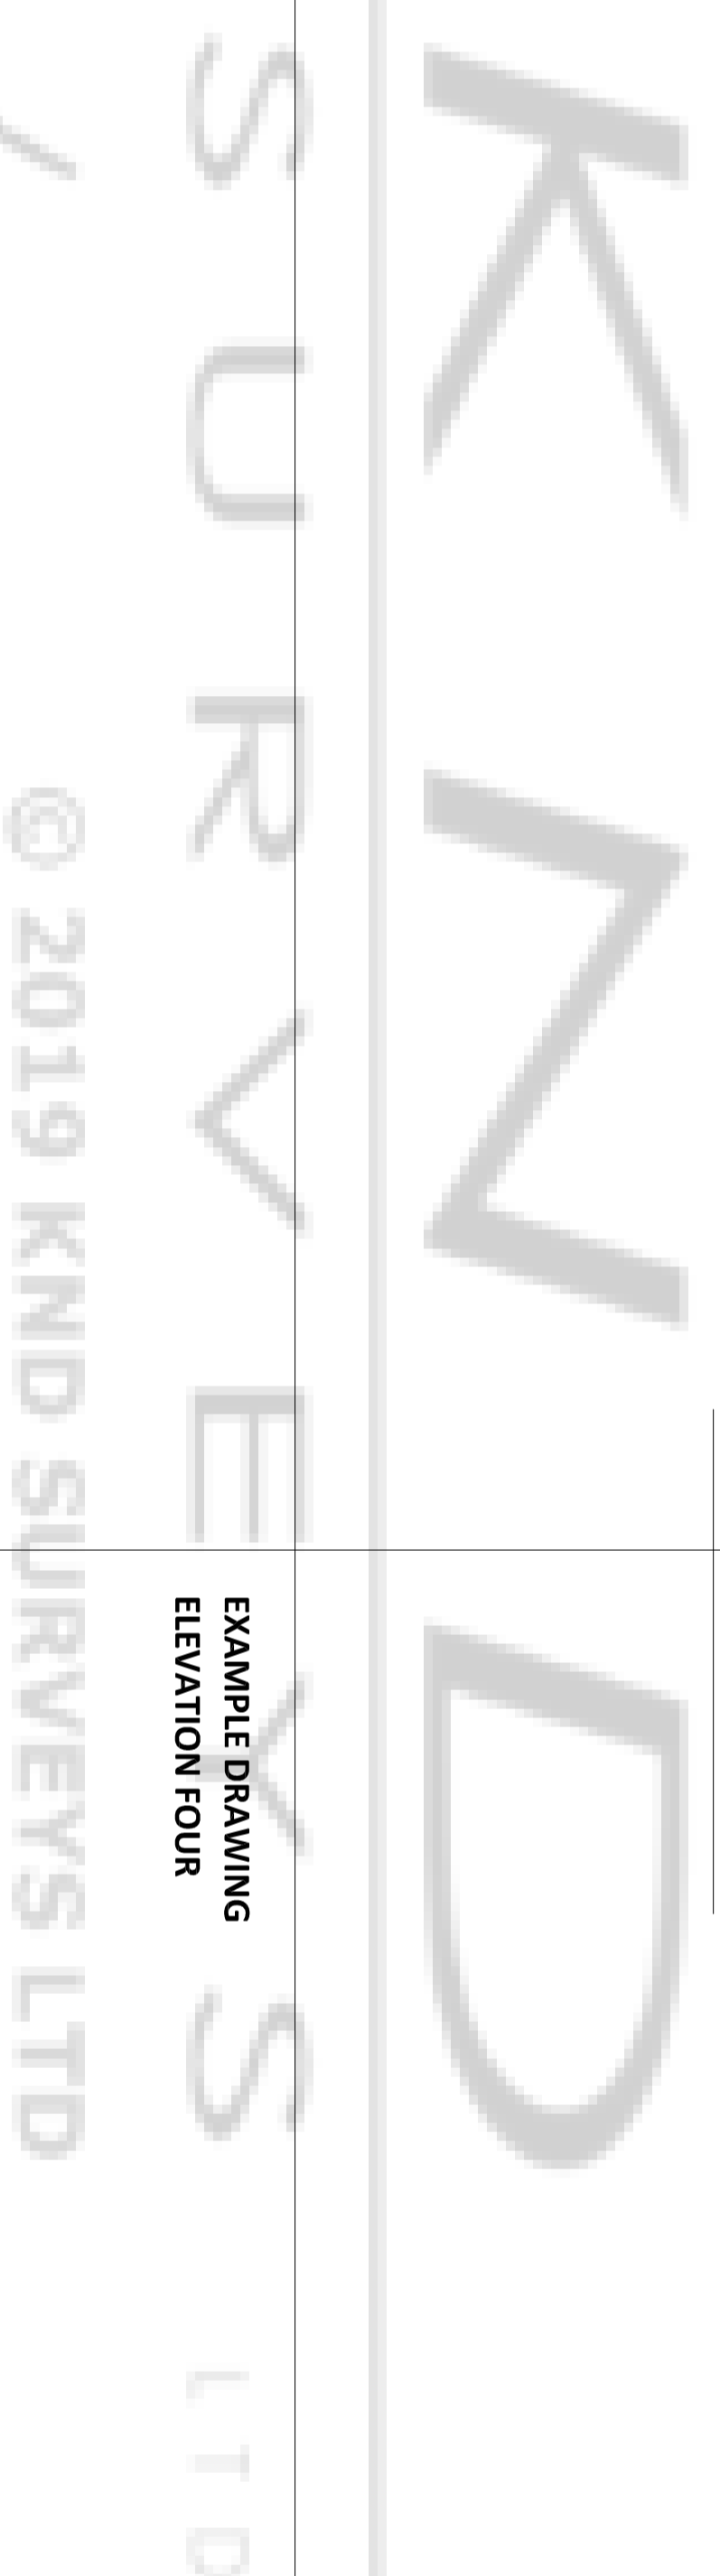

NO.	DATE	DETAILS

REVISIONS

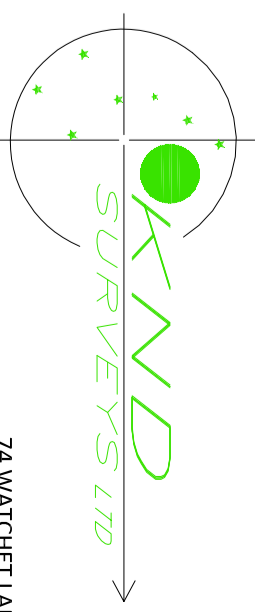


CLIENT

DWG TITLE

DRAWING TITLE

ELEVATIONS


DRAWING NO.

DRAWN BY

DATE

SCALE

SCALE BAR

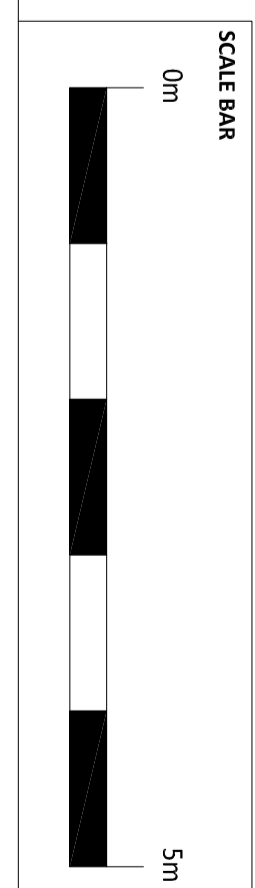

SCALE 1:50

DATE 20/08/2019

DRAWN BY

DRAWING NO.

DWG TITLE

CLIENT

REVISIONS

ELEVATIONS

SCALE BAR










